


2. ALL EXPOSED WALL TILE EDGES MUST BE FINISHED TO MATCH TILE SURFACE. EASE TILE EDGE AS ALLOWABLE.
3. BLINDS SHALL BE PROVIDED BY OWNER AND INSTALLED BY VENDOR. COORDINATE WITH PANDA PROJECT MANAGER PRIOR TO INSTALLATION.
4. PROVIDE 1/2" CLEAR PLASTIC CORNER GUARD FOR ALL INTERIOR PAINTED SURFACE W/ CLEAR GLUE.
5. ALL TILES INSTALLED NOT TO BE CUT LESS THAN 1/2 THE TILE WIDTH.
6. REFERENCE SHEET A-103 FOR WALL PANEL SCHEDULE
7. REFERENCE SHEET A-103 FOR SPECIAL SURFACE SCHEDULE
8. REFERENCE SHEET A-103 FOR INTERIOR PAINT SCHEDULE
9. REFERENCE SHEET A-104 FOR TILE SCHEDULE
10. REFERENCE SHEET A-104 FOR EXTENT OF COVE TRIM AT BASE


ALL WALL DECORATIONS, PRINT LOCATIONS,
ETC... TO BE VERIFIED WITH PANDA EXPRESS
BY G.C.

G.C. SHALL PROVIDE/INSTALL ANY CONCEALED BACKING, MISC. HARDWARE NOT PROVIDED BY OWNER, ETC... AS REQUIRED.

COORDINATE LOCATION OF ALARM DEVICES
WITH ARTWORK (IF REQUIRED).

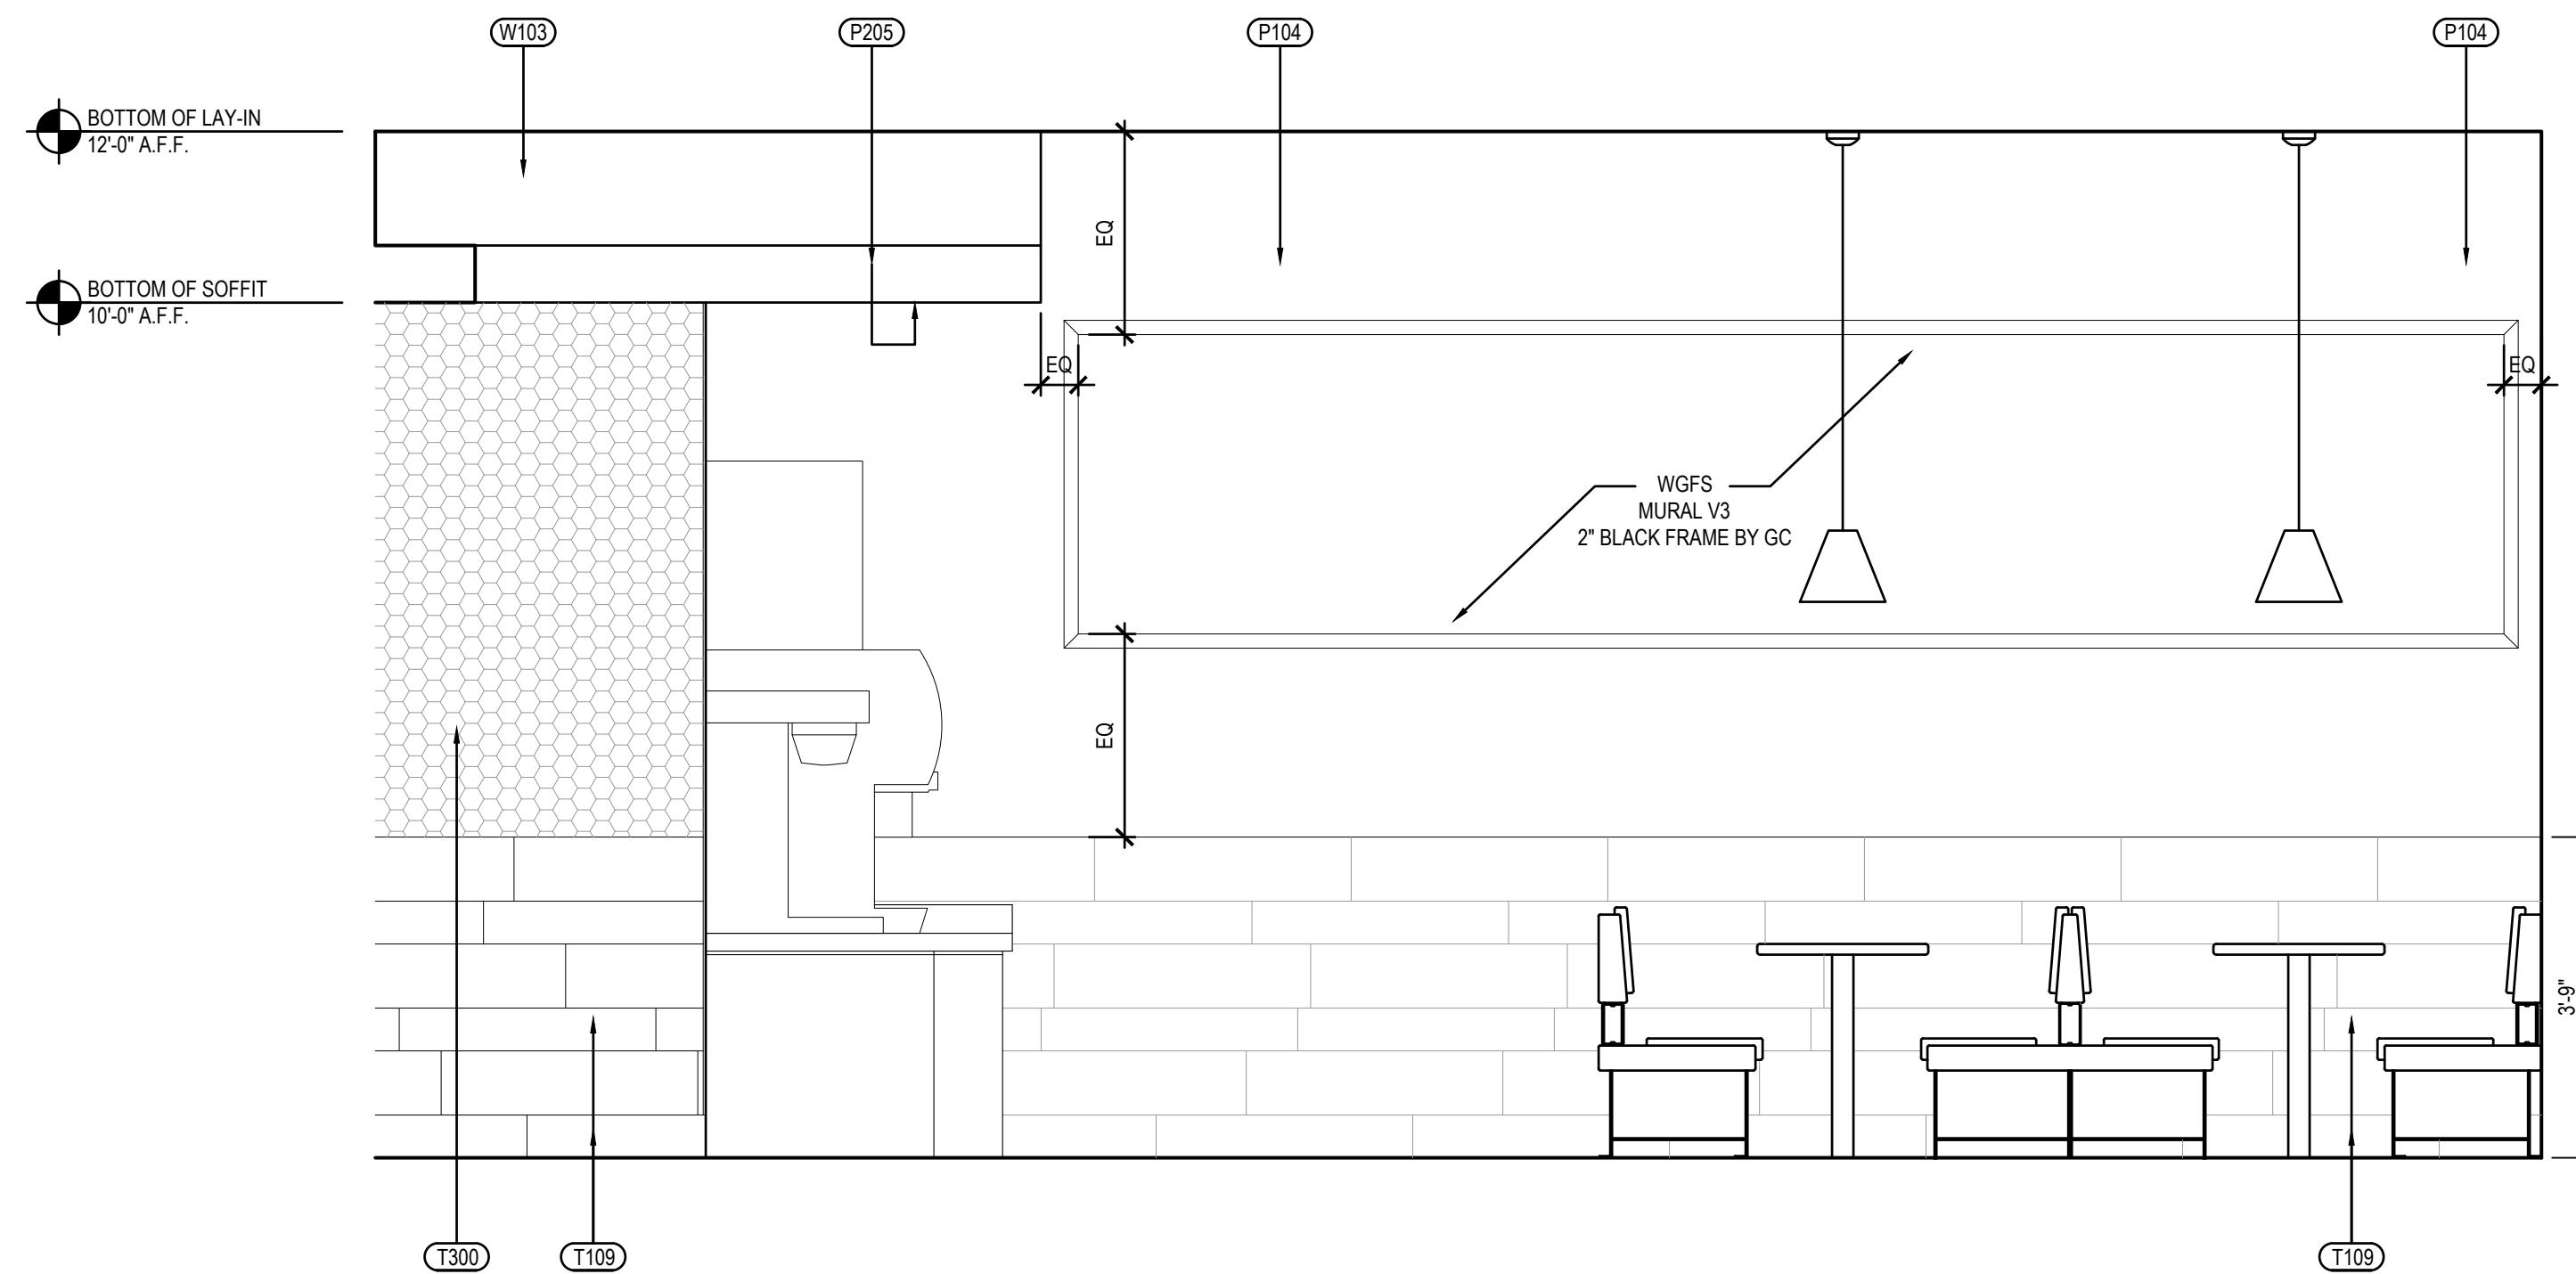

Scale= 1/2" = 1'-0" **A-500**

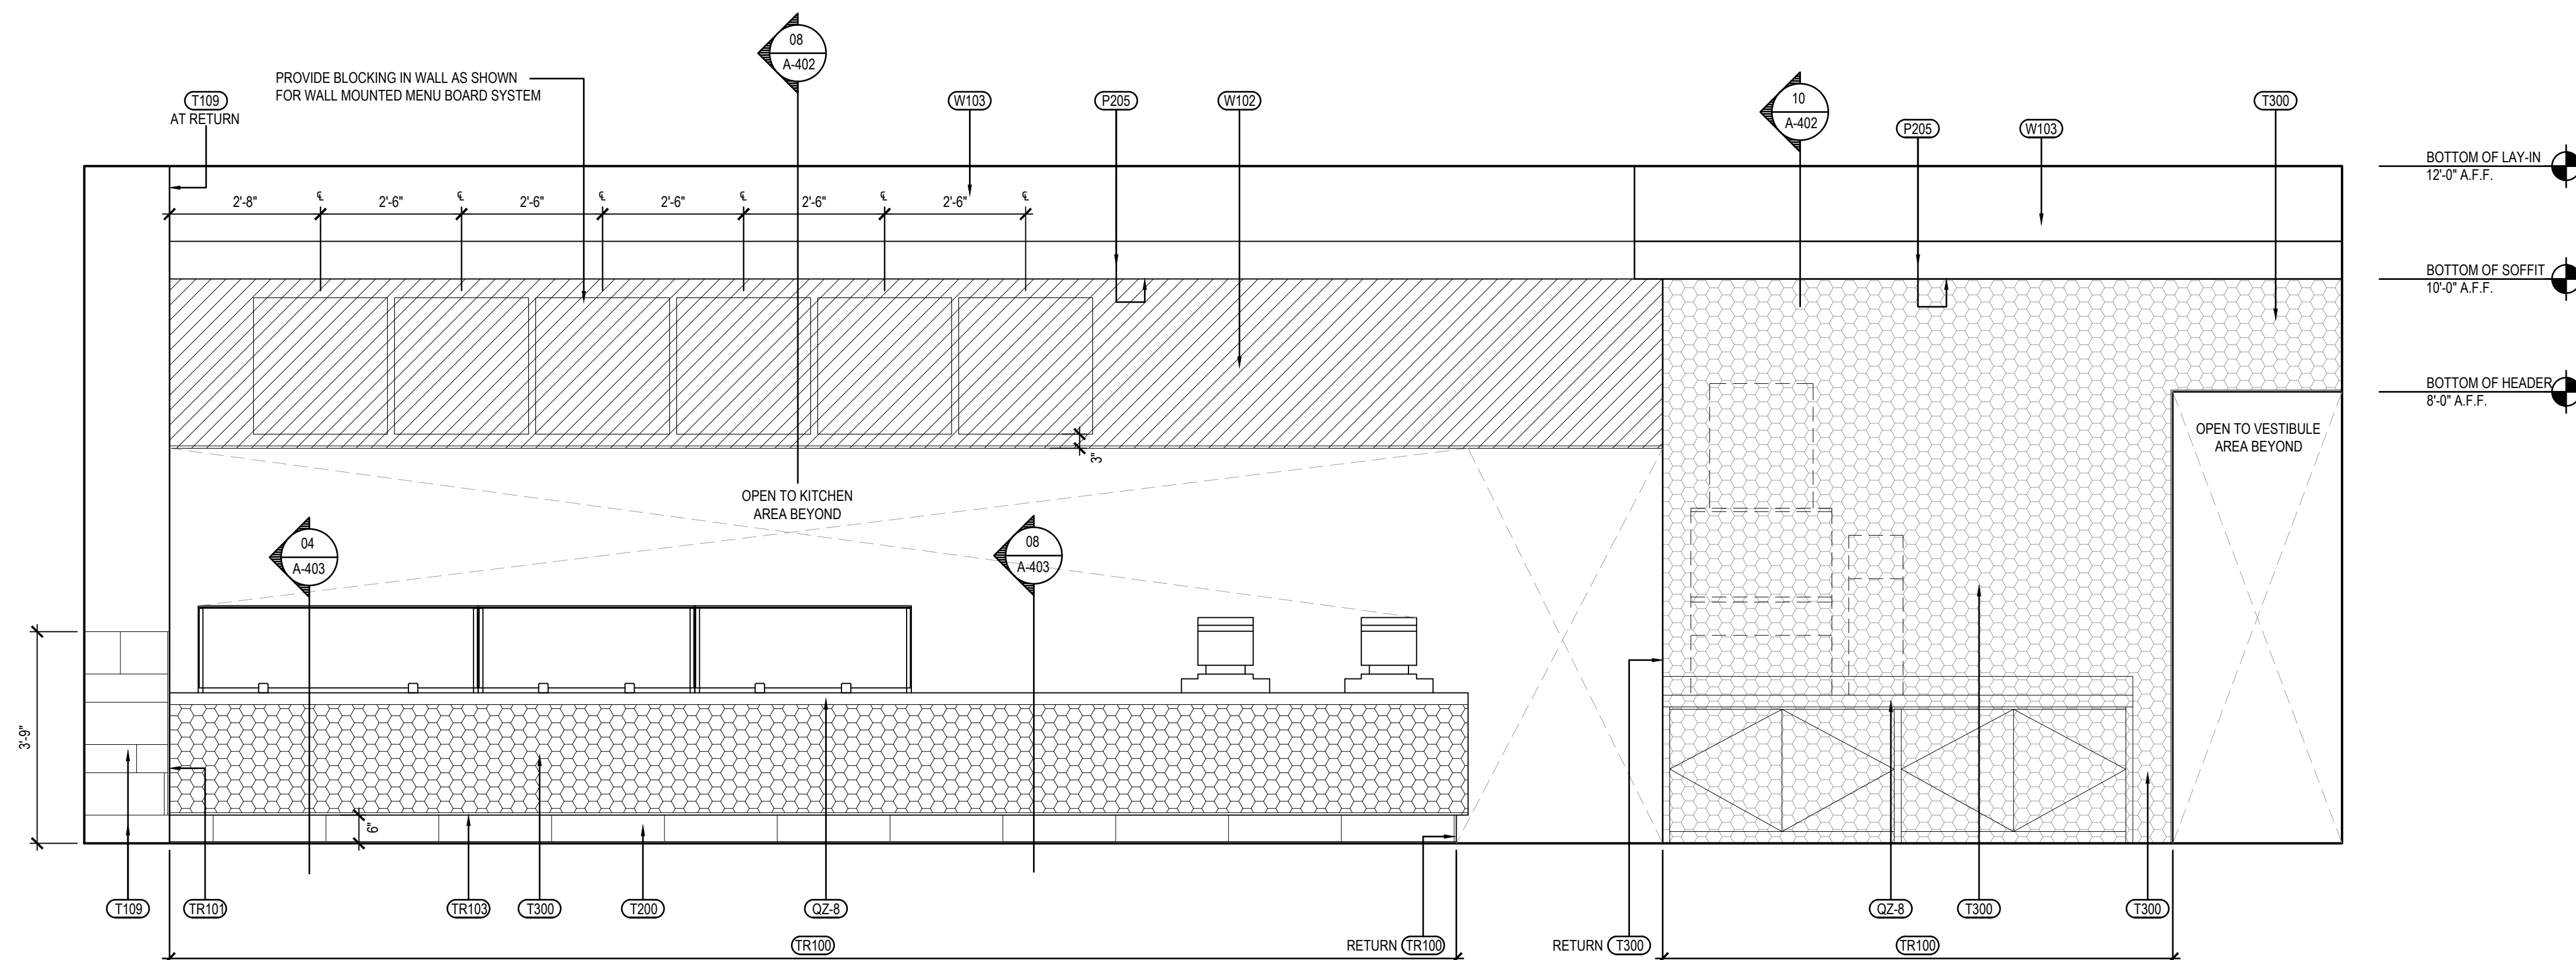

Scale= 1/2" = 1'-0"	A-500
---------------------	-------



All ideas, designs, arrangement and plans indicated or represented by this drawing are the property of Panda Express Inc. and were created for use on this specific project. None of these ideas, designs, arrangements or plans may be used by or disclosed to any person, firm, or corporation without the written permission of Panda Express Inc.

[illegible]

1	CHECK SET	10-23-20
2	PERMIT SET	03-15-21
3	BID SET	04-02-21

PANDA PROJECT #: S4-21-D7864
ARCH PROJECT #: P7350



END CAP - TENANT BUILD OUT
4501 S LABURNUM AVE
RICHMOND VA, 23231

INTERIOR ELEVATIONS