

# PARCEL MAP 2284

CITY OF FREMONT ALAMEDA COUNTY CALIFORNIA

## LEGEND

--- Exterior Boundary Line  
--- Proposed Property Line  
--- Existing Monument Line  
⊙ Found Standard City Monument  
--- Easement Line

## CREEGAN & D'ANGELO

CONSULTING ENGINEERS

37217 FREMONT BOULEVARD FREMONT, CALIFORNIA 94536  
(415) 792-4560


Sheet 2 of 2 Sheets

October, 1977


## BASIS OF BEARINGS

Monument line of Beacon Avenue having a bearing of North  $31^{\circ}59'04''$  East between Liberty Street and State as shown on the Right of Way Record Map of Streets in Local Improvement District No. 9, City of Fremont, recorded May 22, 1967 in Book 51 at Page 62, Series No. AZ-47769, Alameda County Records.

Scale:

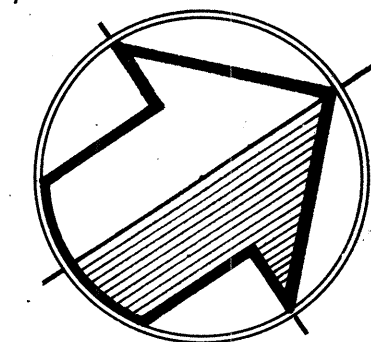

1" = 100'  
0 50 100

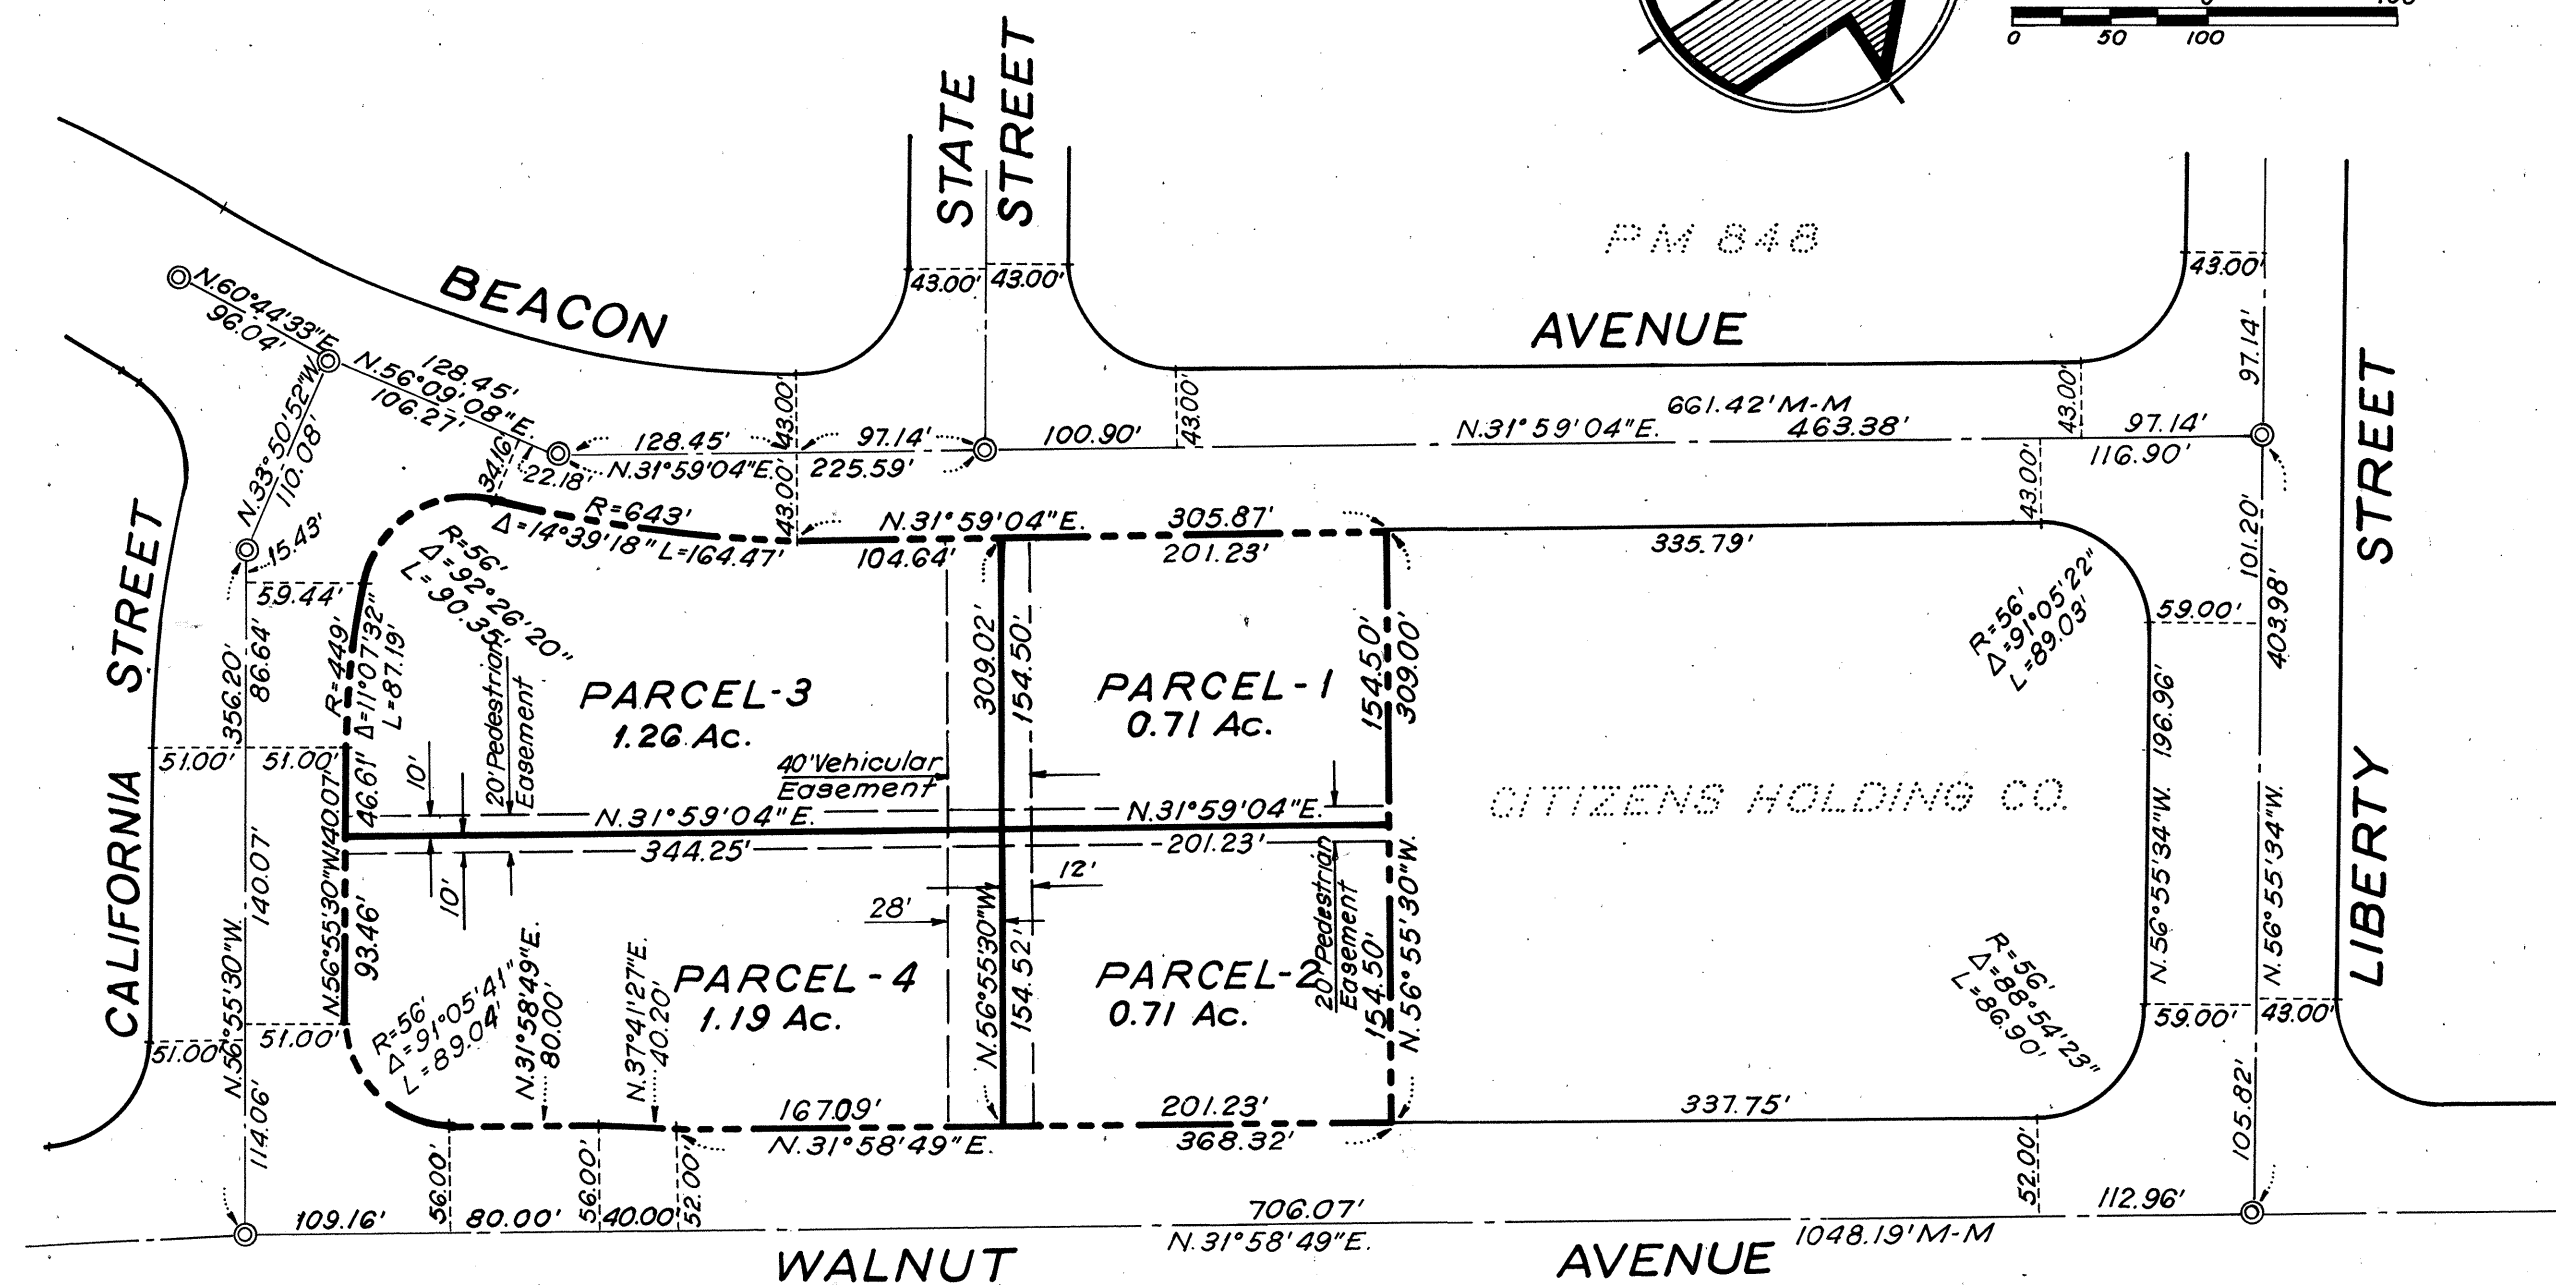

77-257824

PM 2284

RDH/SKY 37750-C

9/1/8