

LEGEND

- DIMENSION POINT, NOTHING FOUND OR SET
- FOUND MONUMENT AS NOTED
- SET 3/4" CIP STAMPED L.S. 6778

REFERENCES

- RS 28-130
- (1) PM 4-151
- (2) RS 29-78
- DOC. # 2006-67288
- BOOK 1009 PAGE 643 O.R.
- BOOK 1009 PAGE 272 O.R.

NOTE


THE PURPOSE OF THIS SURVEY IS TO DELINEATE THE RECOVERY AND MONUMENTATION OF THE BOUNDARY OF THAT CERTAIN PARCEL OF LAND DESCRIBED IN DOC. NO. 2006-67288 O.R. AS REQUIRED BY SECTION 8762 (b)(5) OF THE PROFESSIONAL LAND SURVEYORS ACT.

BASIS OF BEARINGS

THE MERIDIAN OF THIS SURVEY IS IDENTICAL TO THAT OF RS 28-130 AND IS BASED UPON FOUND MONUMENTS

BASIS OF BEARINGS

THE MERIDIAN OF THIS SURVEY IS IDENTICAL TO THAT OF RS 28-130 AND IS BASED UPON FOUND MONUMENTS

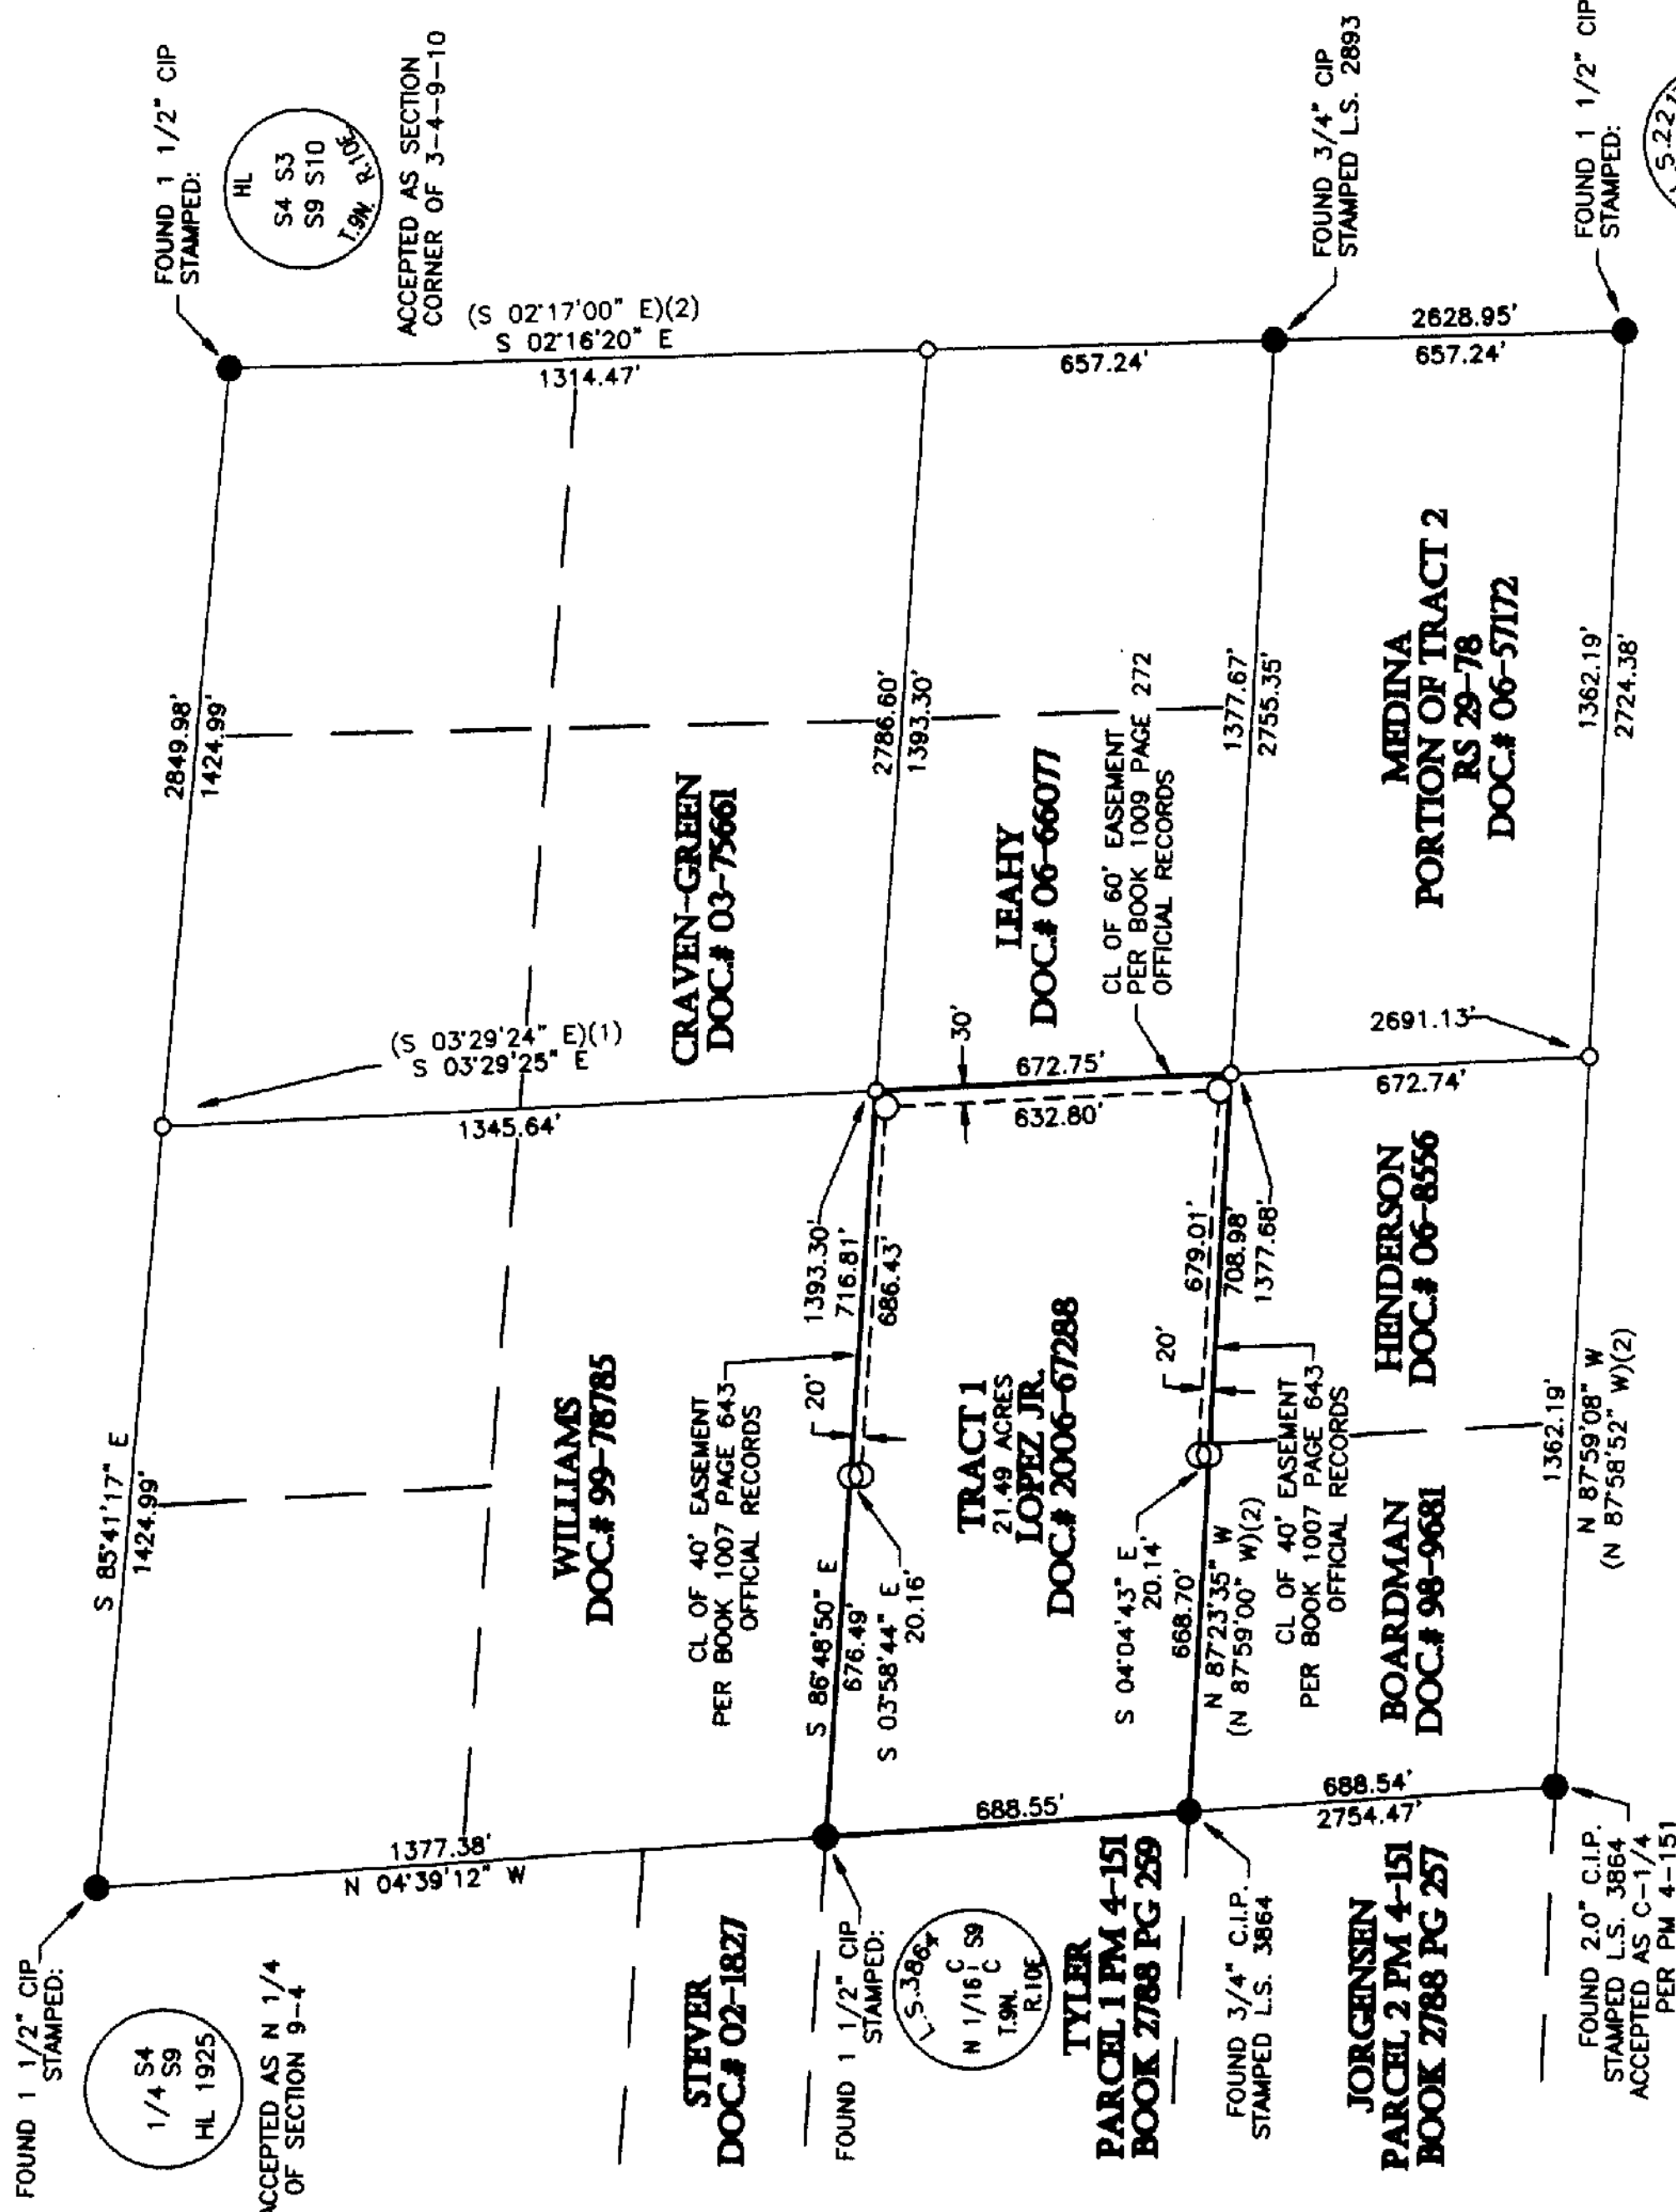

1"=300'

30-113

Cert of Correction 2012-02-29 2-2-2012

EXISTING ASSESSORS PARCEL NUMBER 090-280-05

ACCEPTED AS E 1/4  
OF SECTION 9-10



FOUND 2.0" C.I.P.  
STAMPED L.S. 3864  
ACCEPTED AS C-1/4  
PER PM 4-151

JORGENSEN  
PARCEL 2 PM 4-151  
BOOK 2788 PG 257

BOARDMAN  
DOC. # 98-9681

HENDERSON  
DOC. # 06-8556

MEDINA  
PORTION OF TRACT 2  
RS 29-78  
DOC. # 06-57172

FOUND 3/4" C.I.P.  
STAMPED L.S. 2893

FOUND 1 1/2" CIP  
STAMPED:  
S 38 1/4  
N 1/16 S9  
T. 9N.  
R. 10E

TYLER  
PARCEL 1 PM 4-151  
BOOK 2788 PG 259

TRACT 1  
21.49 ACRES  
LOPEZ JR.  
DOC. # 2006-67288

CL OF 40' EASEMENT  
PER BOOK 1009 PAGE 643  
OFFICIAL RECORDS


CRAVEN-GREEN  
DOC. # 03-75661

LEAHY  
DOC. # 06-66077

CL OF 60' EASEMENT  
PER BOOK 1009 PAGE 272  
OFFICIAL RECORDS

FOUND 1 1/2" CIP  
STAMPED:  
S4 S3  
S9 S10  
T. 9N.  
R. 10E

ACCEPTED AS SECTION  
CORNER OF 3-4-9-10

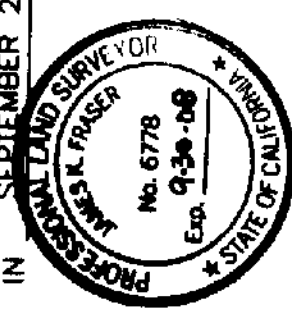

JESUS LOPEZ JR. IN SEPTEMBER 2007


*James K. Fraser*  
JAMES K. FRASER - P.L.S. 6778  
Exp. 9-30-08

LIC. EXP. DATE 9-30-08

COUNTY SURVEYORS STATEMENT

THIS MAP HAS BEEN EXAMINED IN ACCORDANCE WITH SECTION 8766 OF THE PROFESSIONAL LAND SURVEYORS ACT THIS 27th DAY OF FEB, 2008.

DANIEL S. RUSSELL  
DANIEL S. RUSSELL L.S. 5017 LICENSE EXPIRES 12-31-09  
COUNTY SURVEYOR  
COUNTY OF EL DORADO, CALIFORNIA

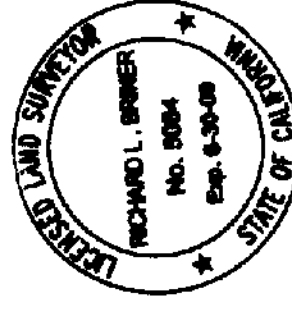

BY: *Richard L. Briner*  
RICHARD L. BRINER L.S. 5084 LICENSE EXPIRES 6-30-09  
DEPUTY SURVEYOR  
COUNTY OF EL DORADO, CALIFORNIA

COUNTY RECORDER'S STATEMENT

FILED THIS 12th DAY OF FEBRUARY, 2008, AT 10:57:43  
IN BOOK 30 OF RECORD OF SURVEYS AT PAGE 113, AT THE  
REQUEST OF JESUS LOPEZ JR.

DOCUMENT NUMBER 2008-0006330

*William E. Schultz*  
WILLIAM E. SCHULTZ  
COUNTY RECORDER, CLERK  
COUNTY OF EL DORADO, CALIFORNIA

BY: *Jessica Bruner*  
JESSICA BRUNER  
DEPUTY