


# CORNER RECORD

COUNTY OF MONTE T. 12 S R. 32 E MD 84 MERIDIAN CALIFORNIA  
 CORNER TYPE: GOV'T. CORNER ☒ MEANDER ☐ RANCHO ☐ CONTROL ☐ OTHER ☐  
 CORNER IDENTIFICATION - DATE OF VISIT 11-26-79 1979

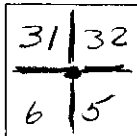


CORNER - LEFT AS FOUND ☒ FOUND AND TAGGED ☐ REESTABLISHED OBLITERATED CORNER ☐ REBUILT ☐

PHYSICAL DESCRIPTION OF CORNER FOUND: EVIDENCE AND METHOD USED TO IDENTIFY OR REESTABLISH  
USGLO brass cap 2 1/2" Dia. flush w/ ground on N. side of Paved road 1 1/2' from road center 4' ± SW of Power Pole # 245586. 1200' ± W of Hwy.

PHYSICAL DESCRIPTION OF MONUMENTS REBUILT OR PERPETUATED left as found

CALIFORNIA COORDINATE SYSTEM ORDER: FIRST ☐ SECOND ☐ THIRD ☒  
 STATIONS USED: NGS (USC & GS) ☐ STATE ☒ COUNTY ☐ OTHER ☐ STATION \_\_\_\_\_ STATION \_\_\_\_\_  
 ZONE 3 ELEVATION \_\_\_\_\_ NORTHINGS (Y) 433,750.266 EASTINGS (X) 2,593,902.286

SKETCH: (Include reference tie or witness points, remarks and topo of area)

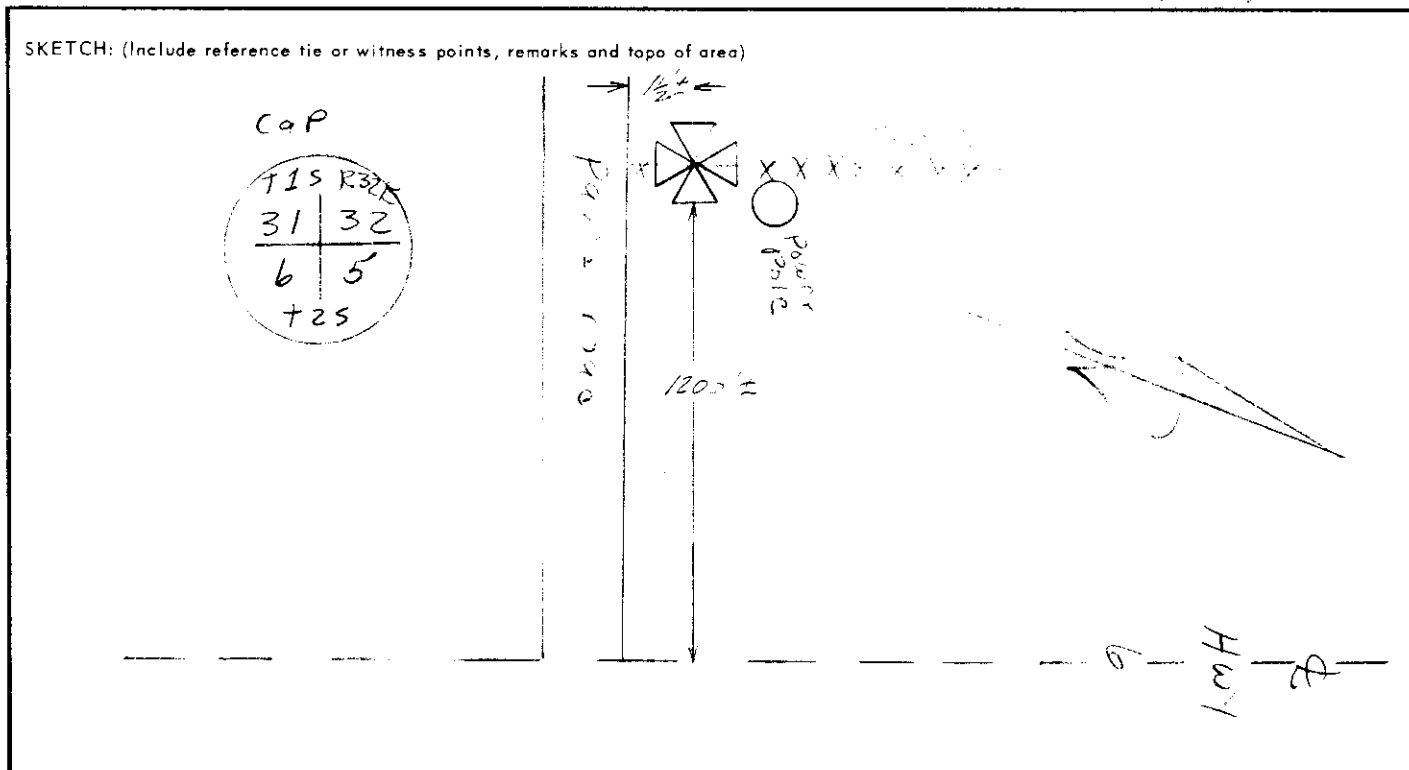

## SURVEYOR'S CERTIFICATE

THIS CORNER RECORD WAS PREPARED BY ME OR UNDER MY DIRECTION IN CONFORMANCE WITH THE LAND SURVEYORS ACT ON NOV 26 1977  
 SIGNED: James B West P.C.  
 L.S. or R.C.E. No.: \_\_\_\_\_

SEAL

## COUNTY SURVEYOR'S CERTIFICATE

THIS CORNER RECORD WAS RECEIVED \_\_\_\_\_ 19\_\_\_\_\_  
 AND EXAMINED AND FILED \_\_\_\_\_ 19\_\_\_\_\_  
 BY: \_\_\_\_\_  
 TITLE: \_\_\_\_\_  
 DOCUMENT No. 1532-32-9  
 STATEMENT ON BACK OF SHEET

YES ☐ NO ☐